

Appendix 02 Site plans and layouts



- Conceptual Location of Signage
- Watercourse
- Discharge Pipeline
- Suction Pipeline
- State Maintained Roads
- Subject Site
- Stormwater Easement
- Property Boundary
- Cadastre



GDA2020 MGA Zone 54

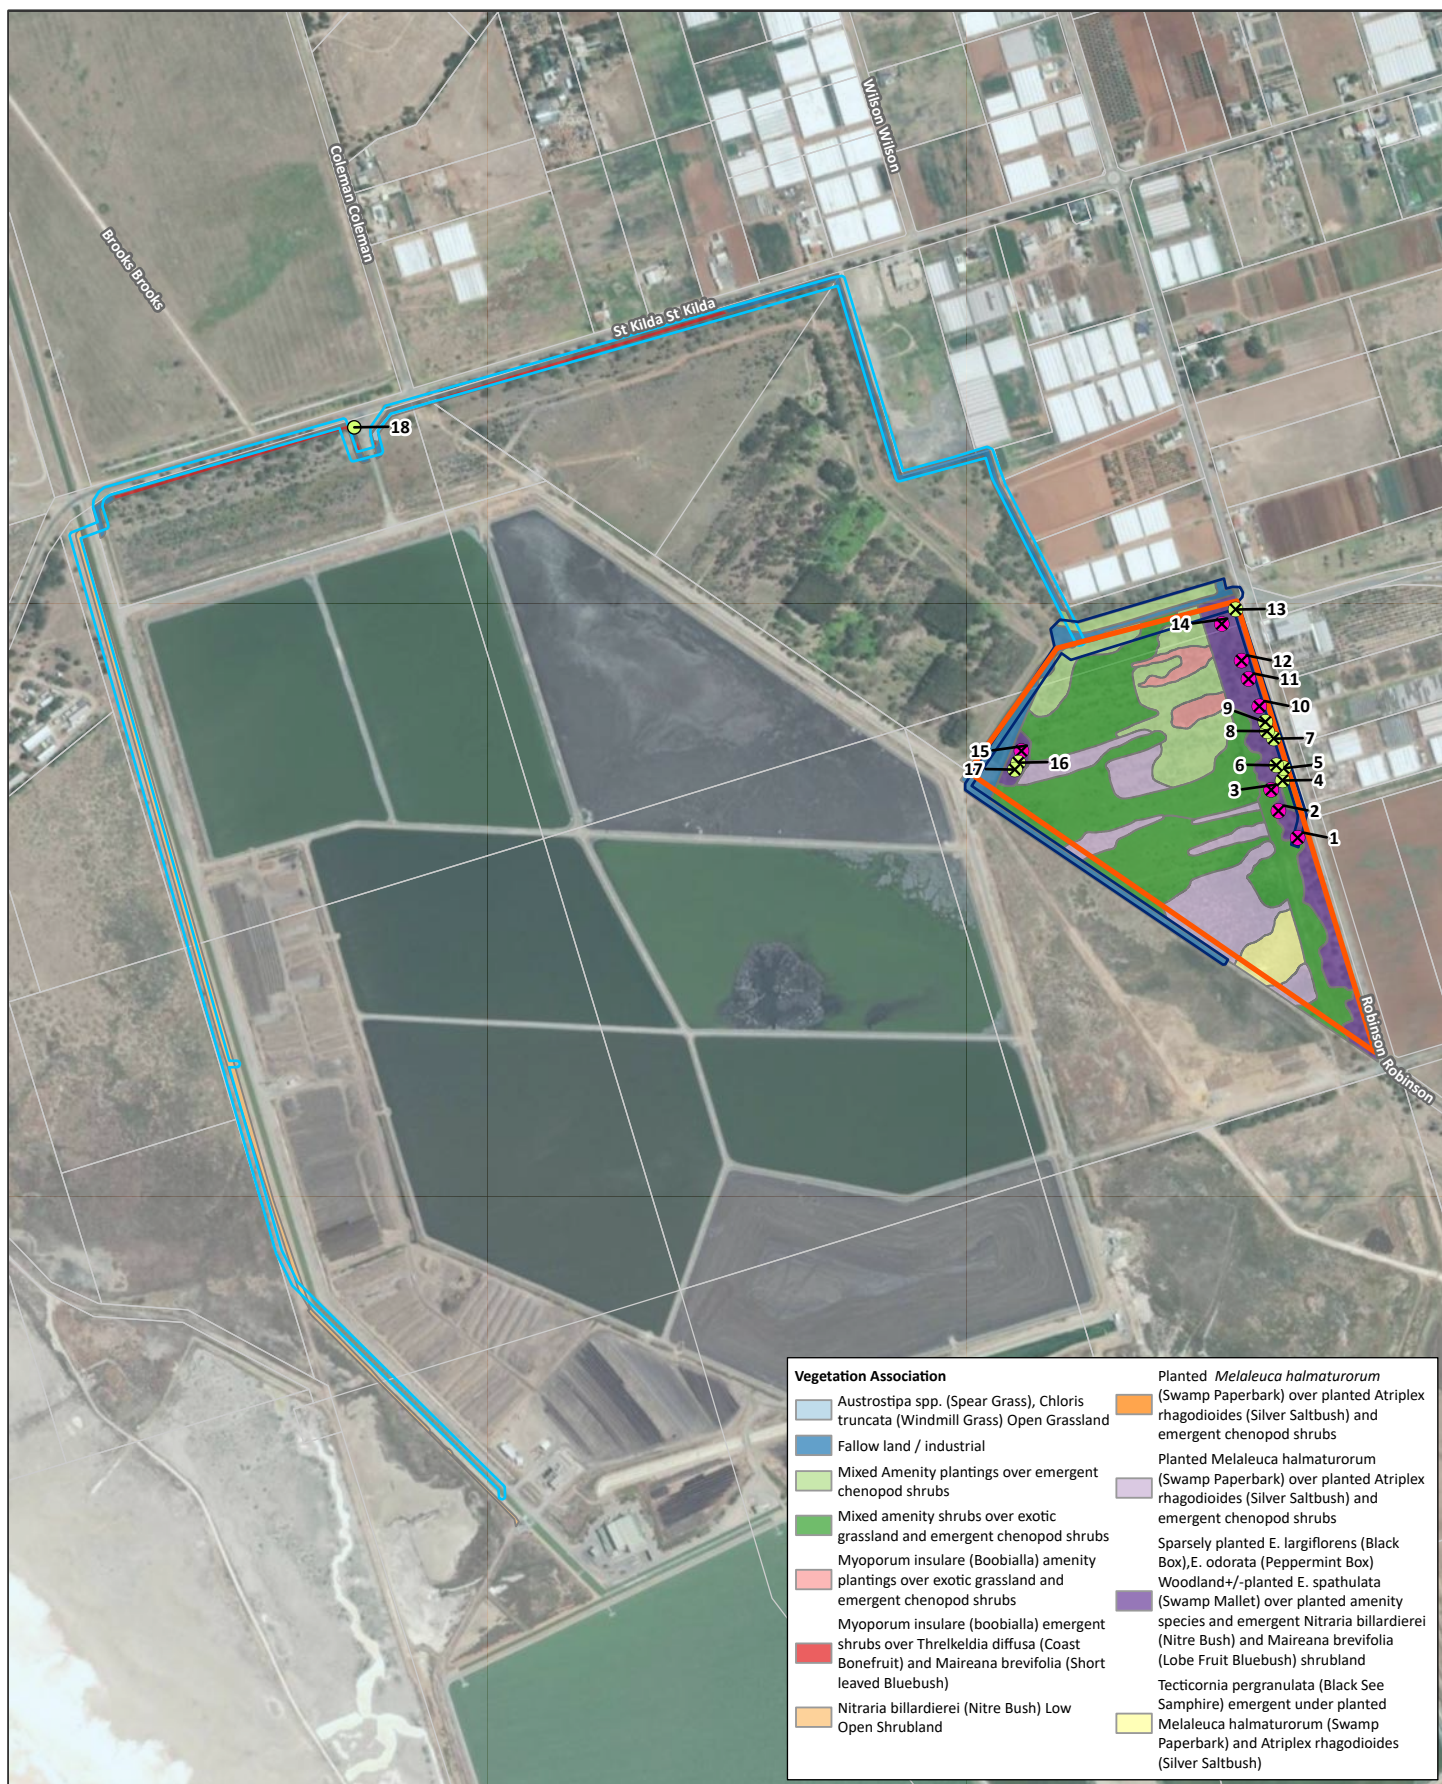

State Maintained Roads
10m Pipeline Easement
Stormwater Easement
Cadastre
Subject Site

Significant Tree (To remain)
Regulated Trees (To be removed)
Significant Trees (To be removed)

JBS&G

N
0 100 200 m

GDA2020 MGA Zone 54

WWW.JBSG.COM.AU


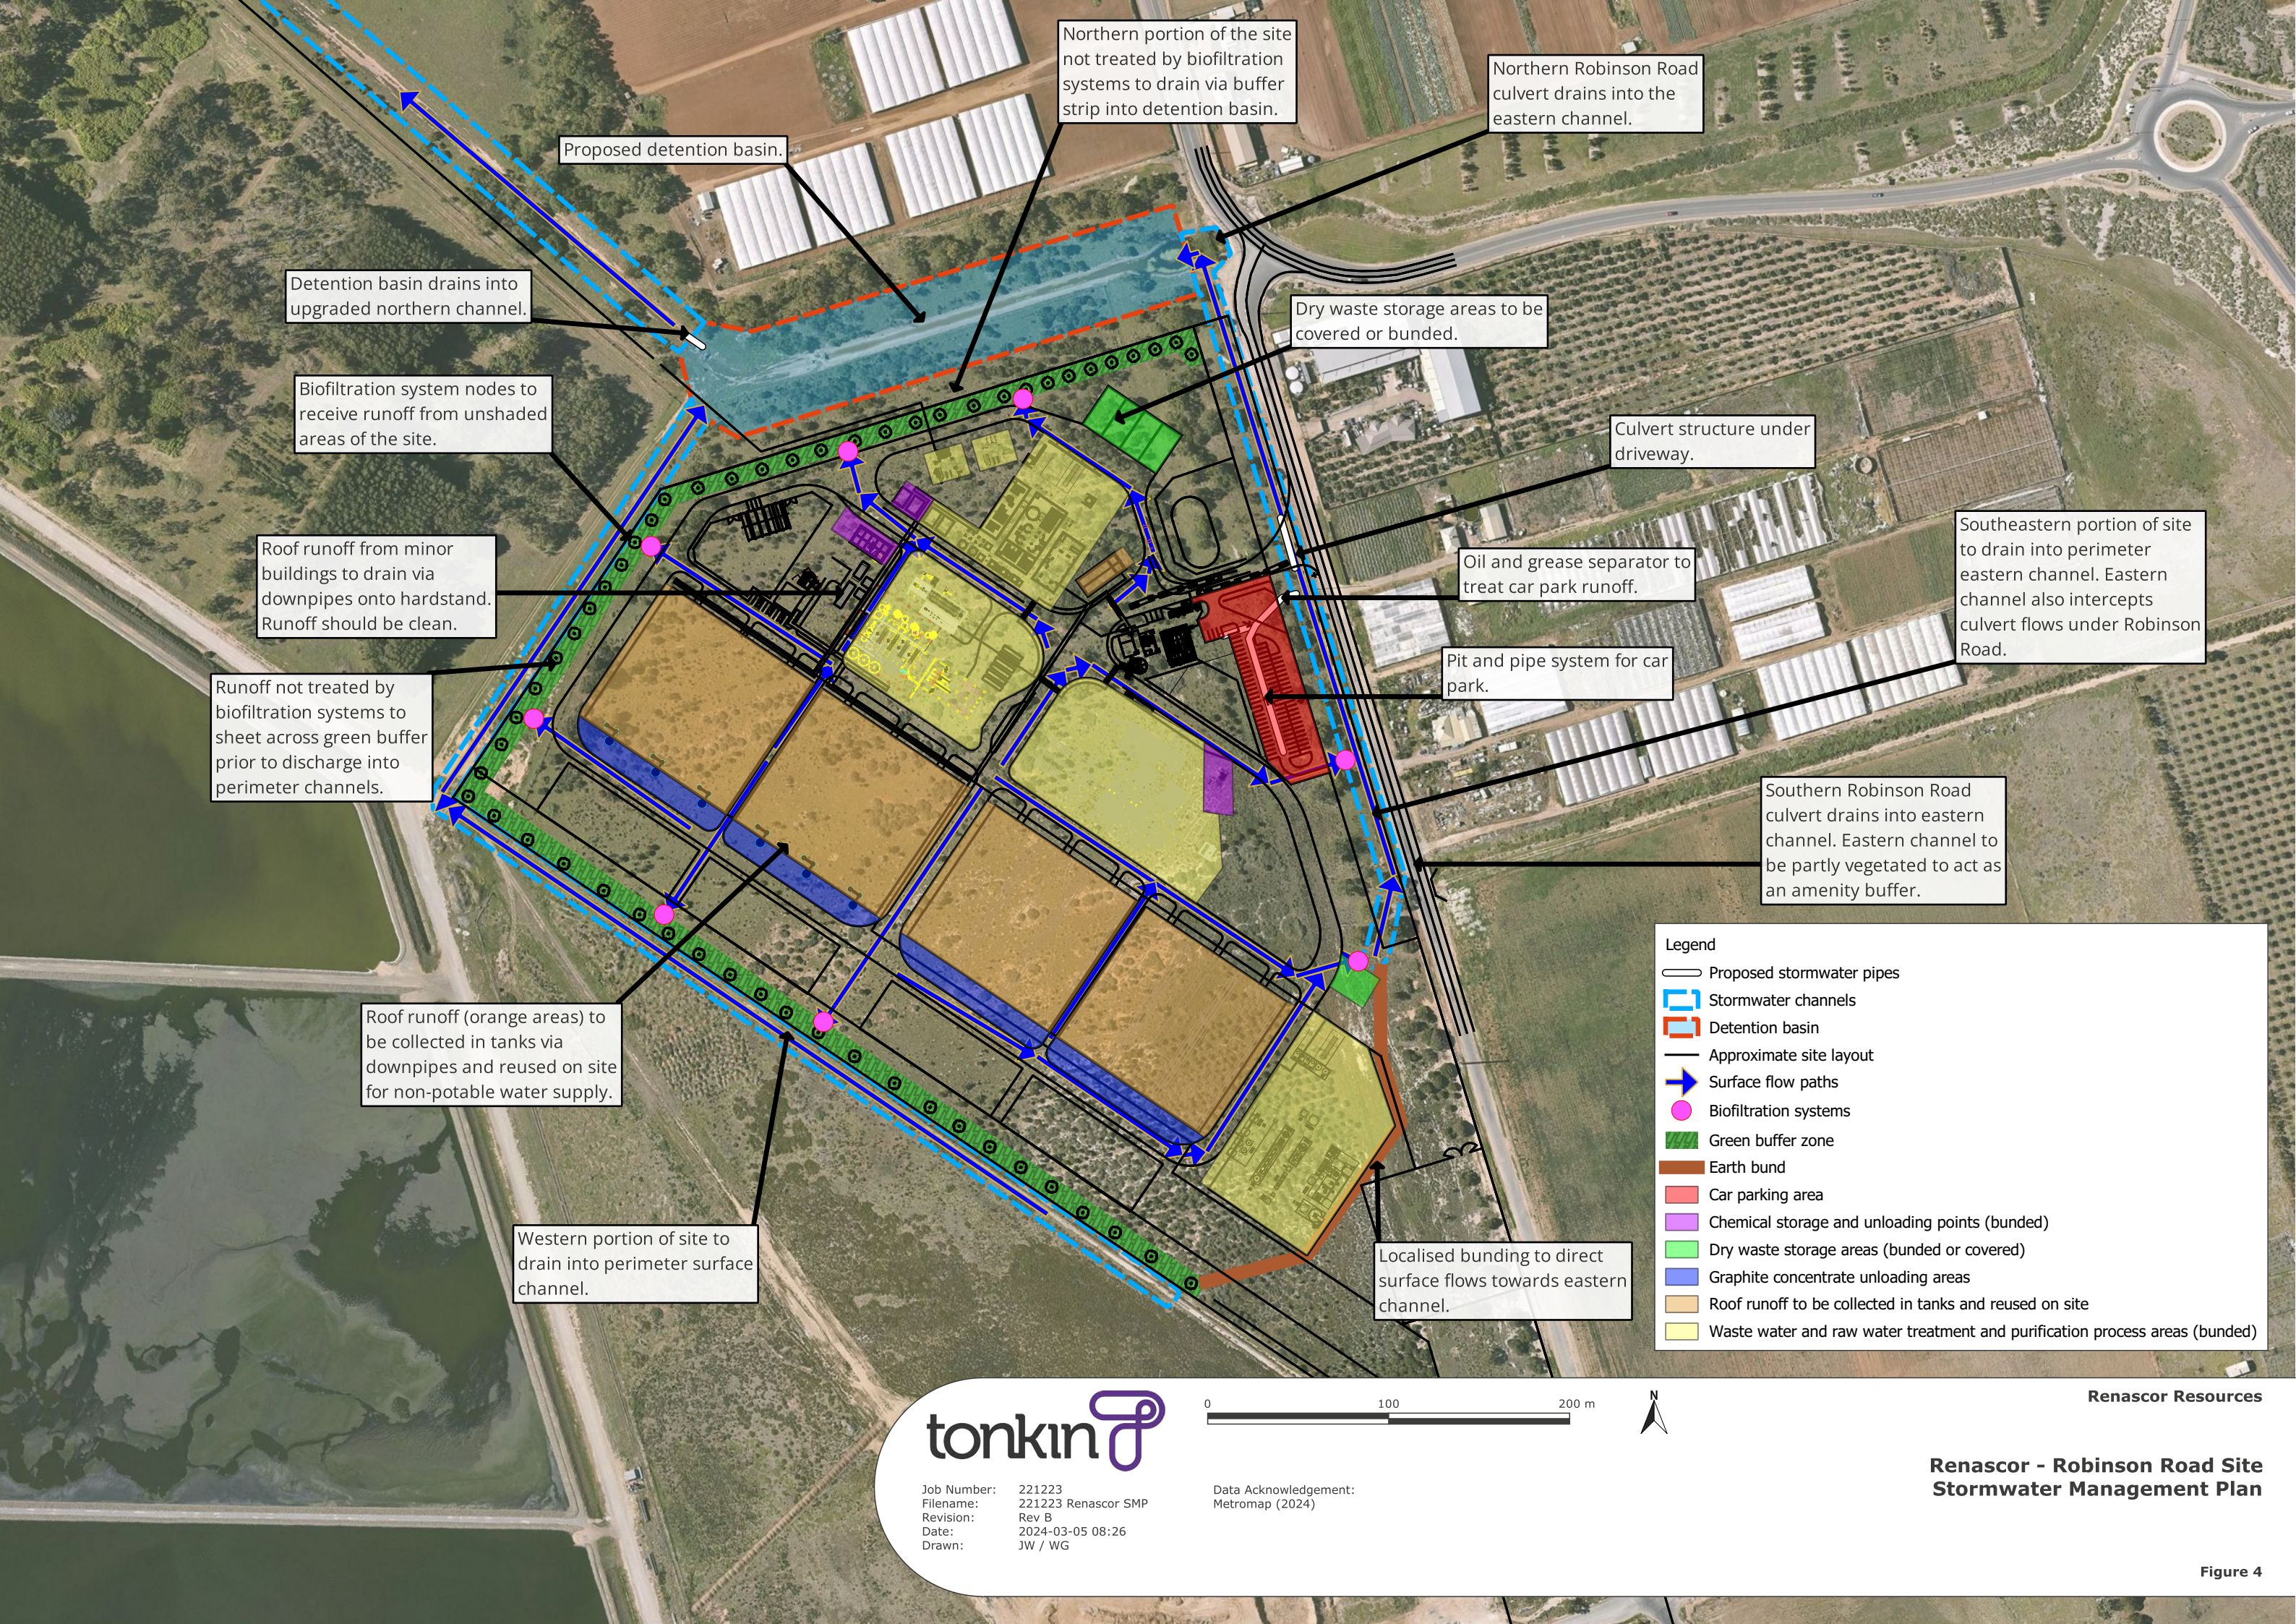


Figure 4

M:\1-PROJECT STUDIES\12813 - Siviour\Misc\Layout\UPSG\InfoRemoved\12813\1200.dwg - 16/08/2023 - 8:39am - paul.pruitt



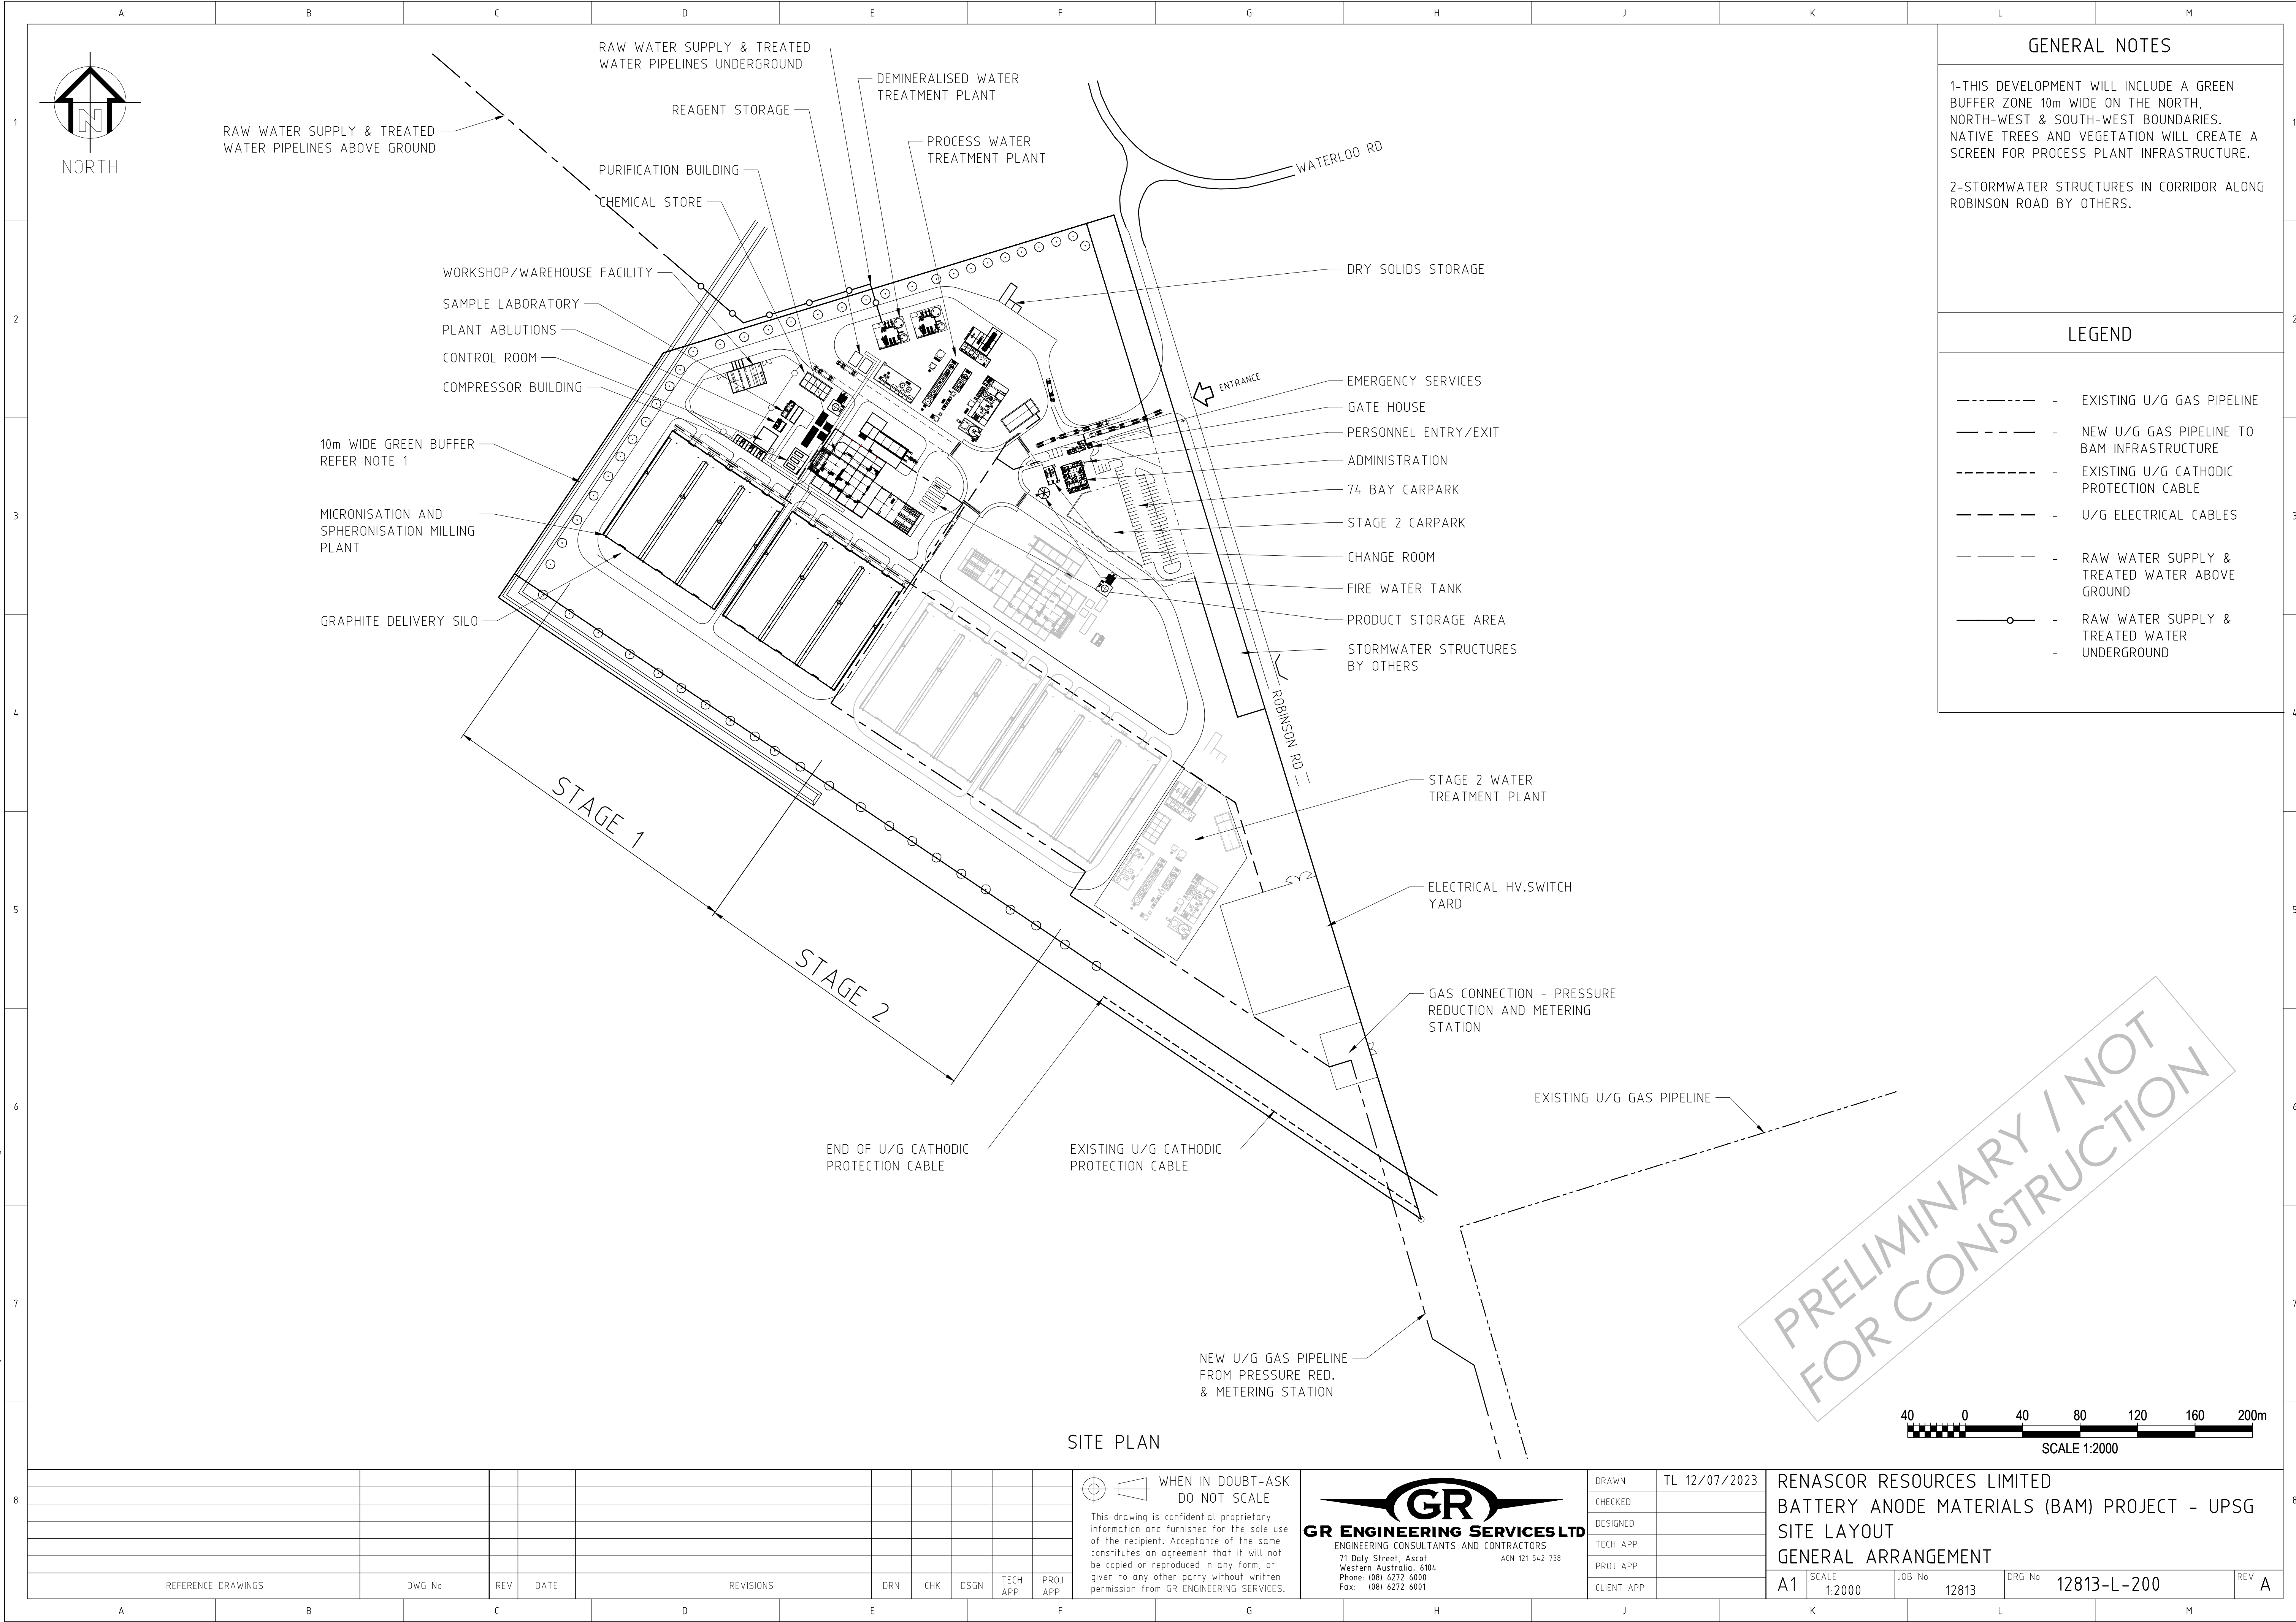

PLAN

PRELIMINARY / NOT
FOR CONSTRUCTION

5,000 0 5,000 10,000 15,000 20,000 25,000mm


SCALE 1:250

5,000 0 5,000 10,000 15,000 20,000 25,000mm

SCALE 1:250


[illegible]

M:\1-PROJECT STUDIES\Layout\UPSG\InfoRemoved\12813L203_1ez.dwg - 12/07/2023 - 10:33am - ference.lemiliere

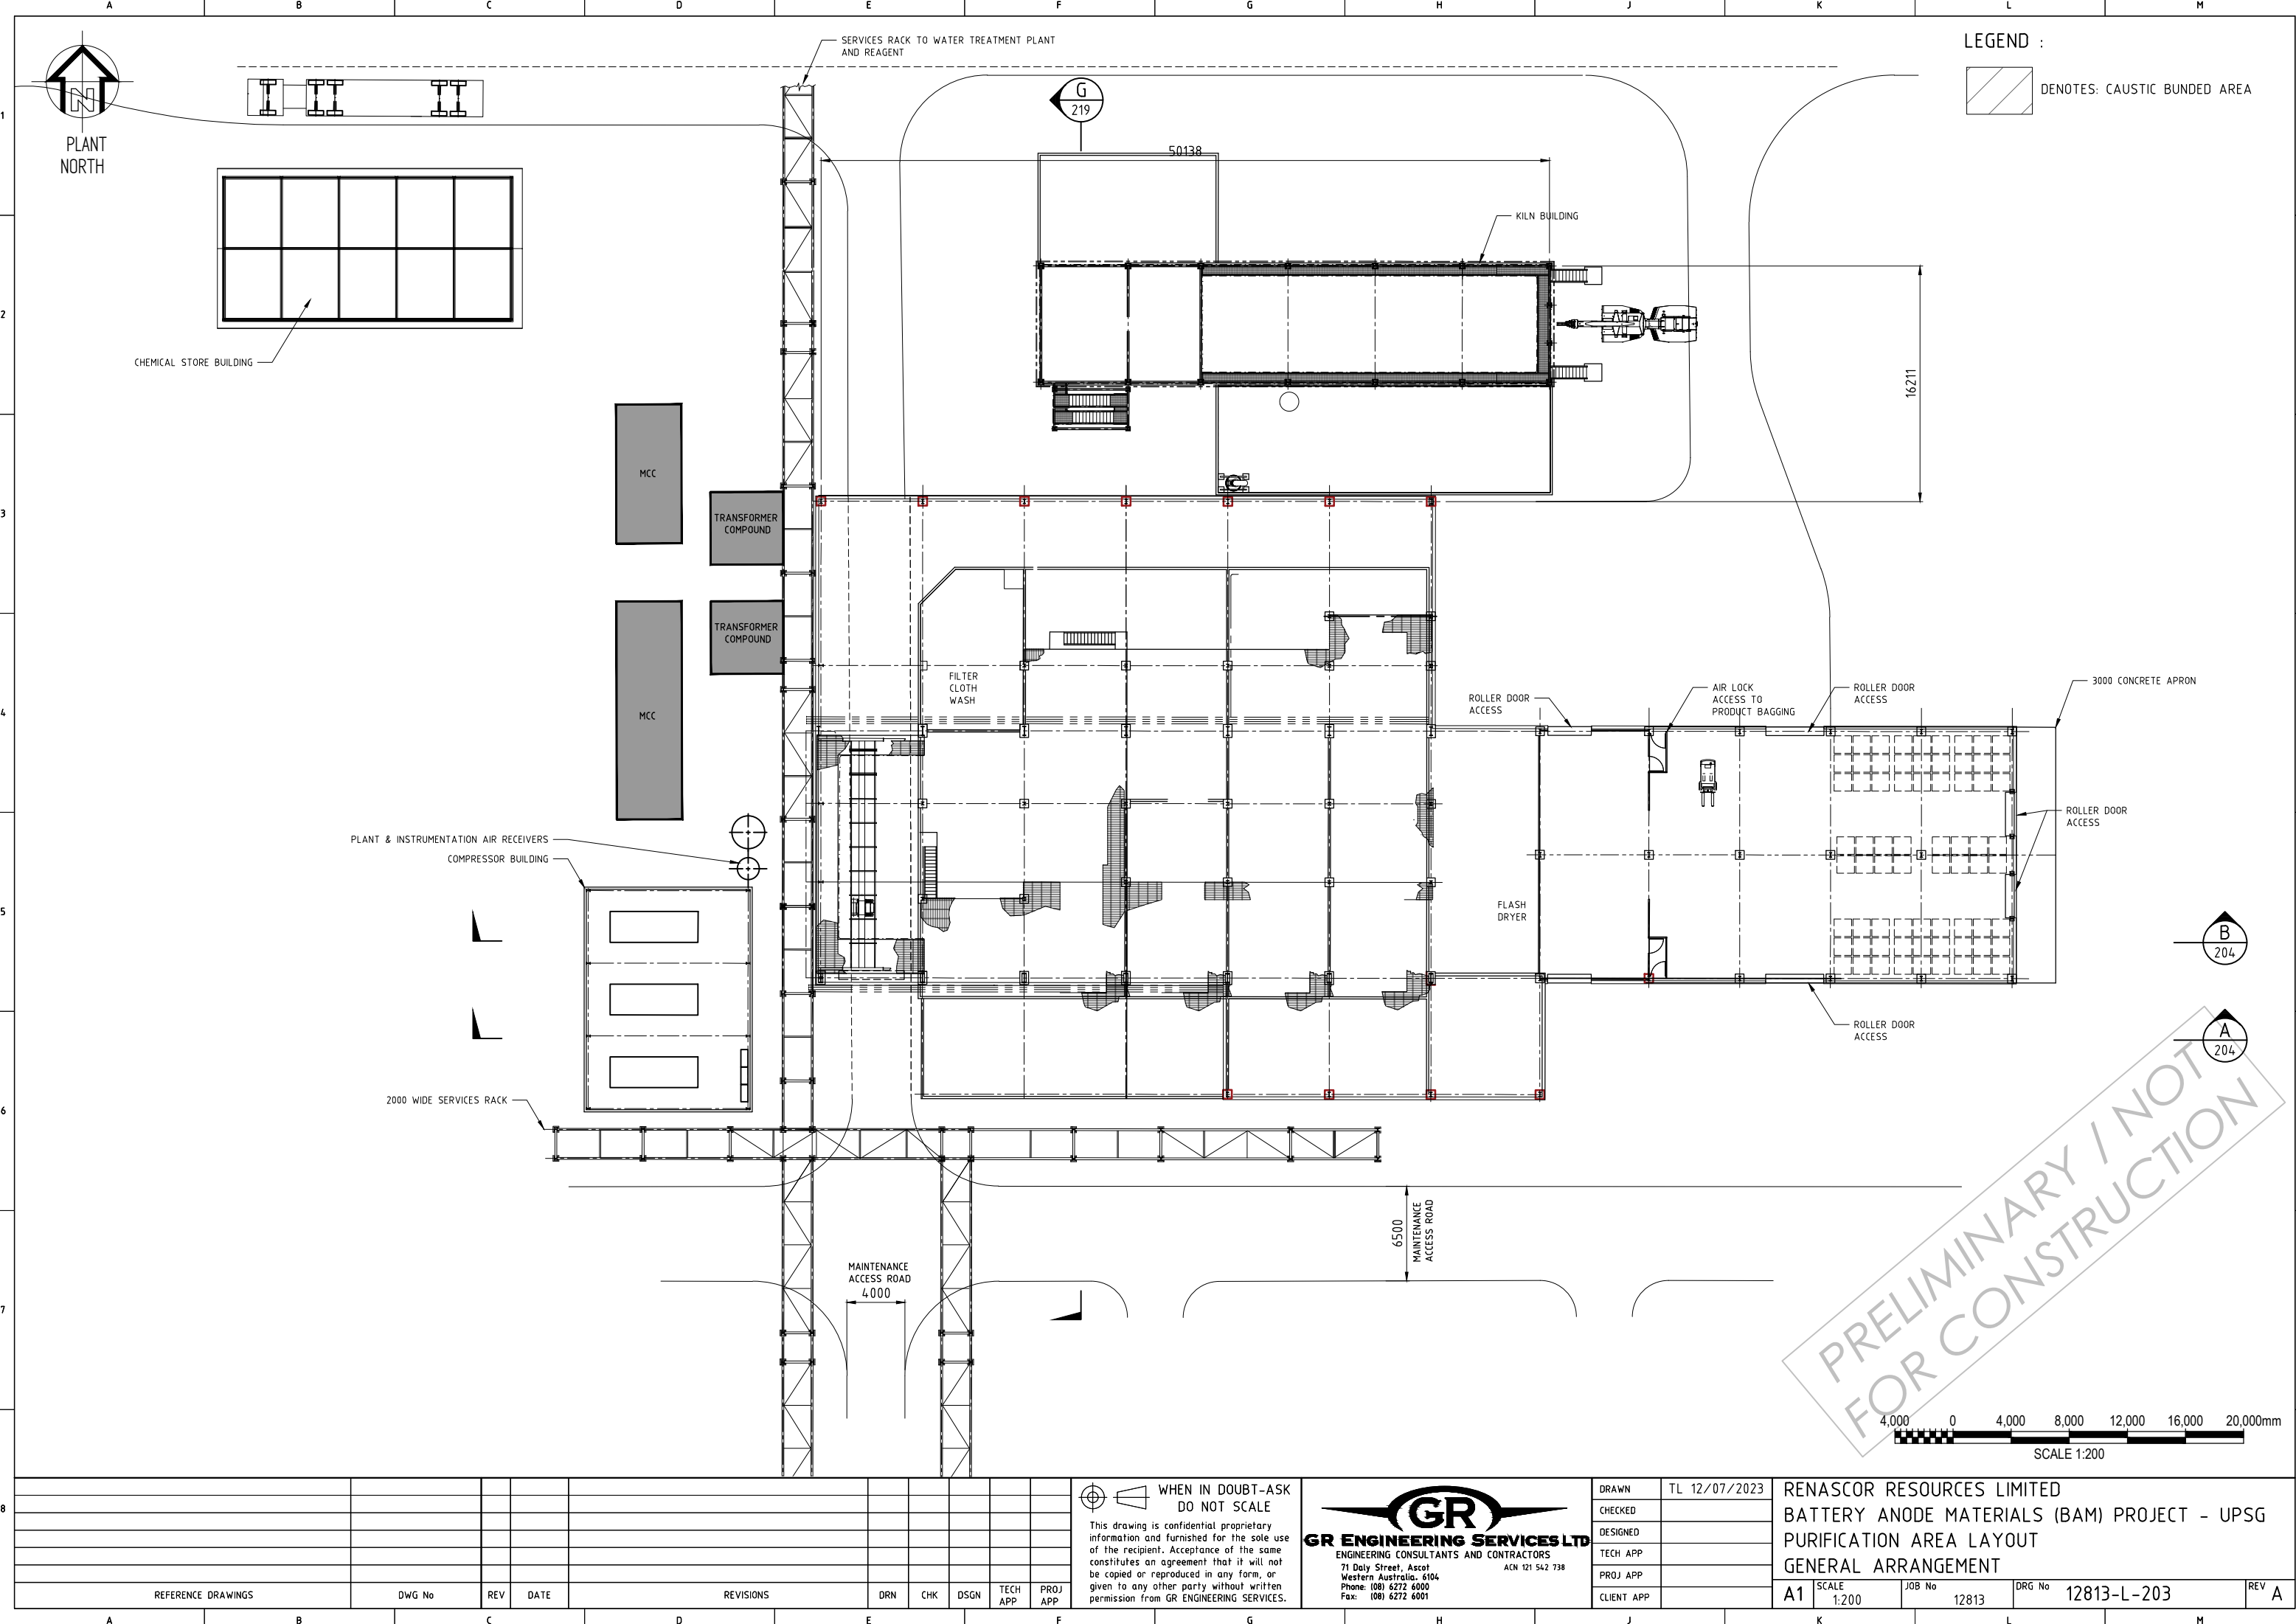




PLANT
NORTH

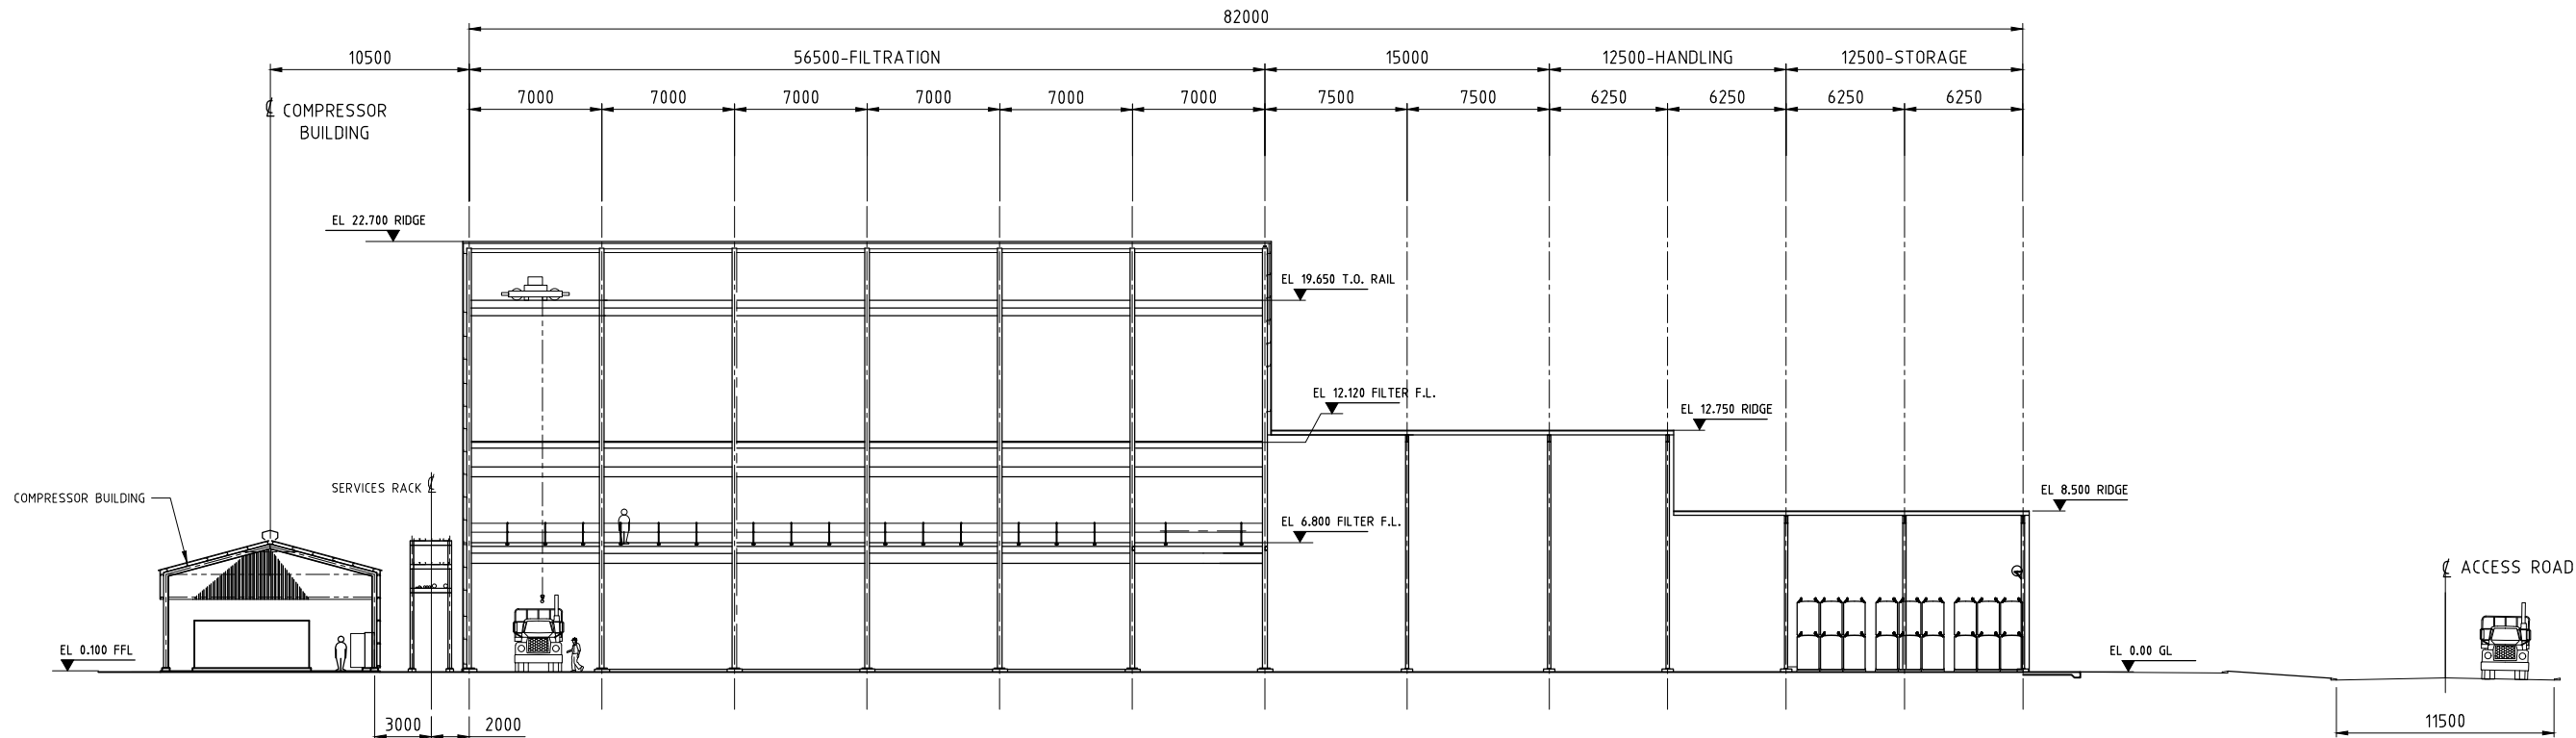

SECTION **B**
203

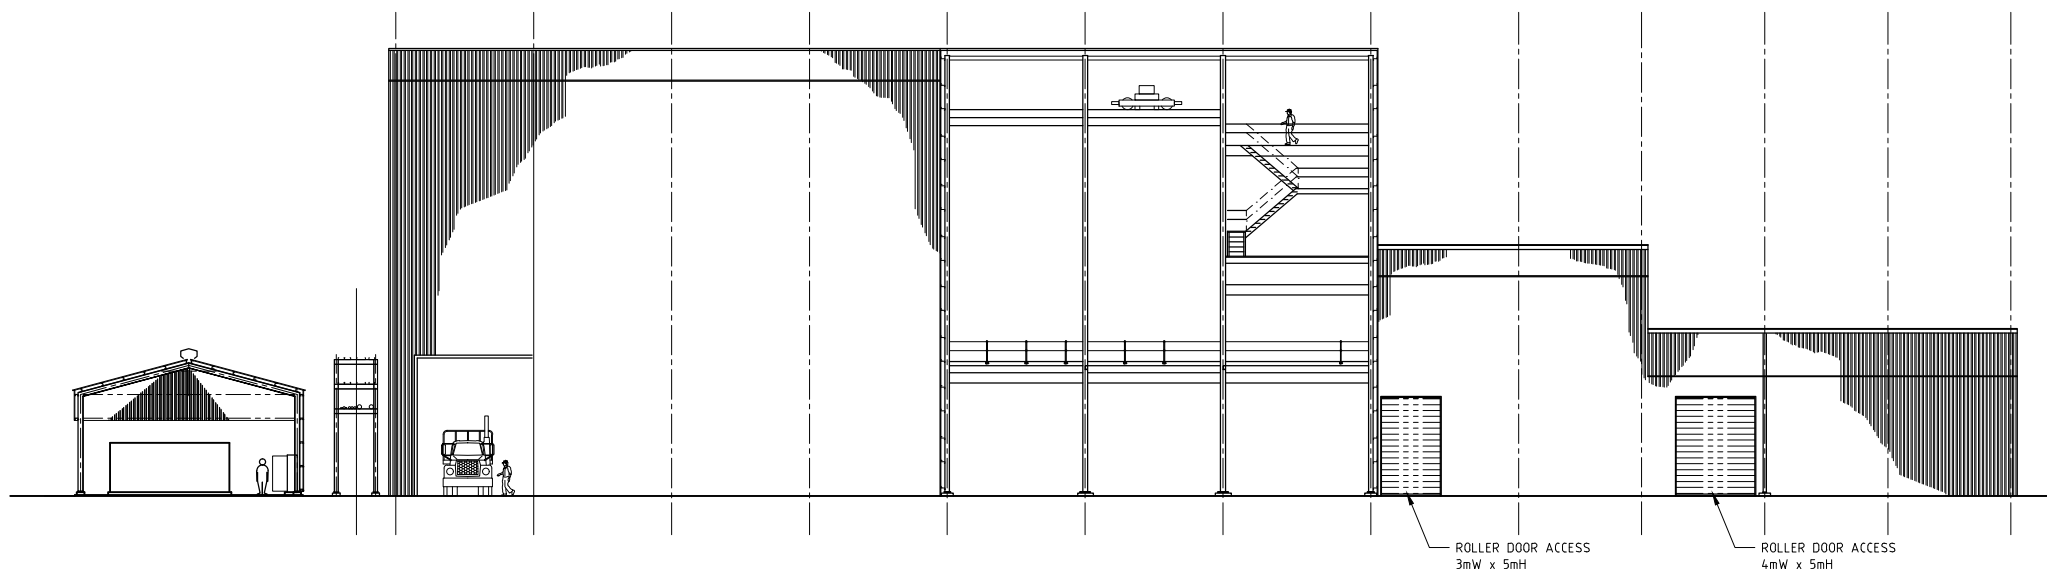

SECTION **A**
203

PRELIMINARY / NOT
FOR CONSTRUCTION



REFERENCE DRAWINGS	DWG No	REV	DATE	REVISIONS	DRN	CHK	DSGN	TECH APP	PROJ APP

 WHEN IN DOUBT-ASK
DO NOT SCALE

This drawing is confidential proprietary information and furnished for the sole use of the recipient. Acceptance of the same constitutes an agreement that it will not be copied or reproduced in any form, or given to any other party without written permission from GR ENGINEERING SERVICES.

**GR ENGINEERING SERVICES LTD**
ENGINEERING CONSULTANTS AND CONTRACTORS
71 Daly Street, Ascot
Western Australia, 6104
Phone: (08) 6272 6000
Fax: (08) 6272 6001
ACN 121 542 738

DRAWN	TL 12/07/2023
CHECKED	
DESIGNED	
TECH APP	
PROJ APP	
CLIENT APP	

RENASCOR RESOURCES LIMITED BATTERY ANODE MATERIALS (BAM) PROJECT - PSG FILTER BUILDING SECTIONS			
A1	SCALE 1:200	JOB No 12813	DRG No 12813-L-204
			REV A

Architectural drawing of a building section. The drawing shows a large, open interior space with a staircase on the left side. A mechanical unit, possibly a boiler or furnace, is located on the right side. The drawing is a line drawing with no shading.

[illegible]

