





SUBJECT SITE
17 SEA SPRAY AVE, NORTH HAVEN

5 LOCATION PLAN

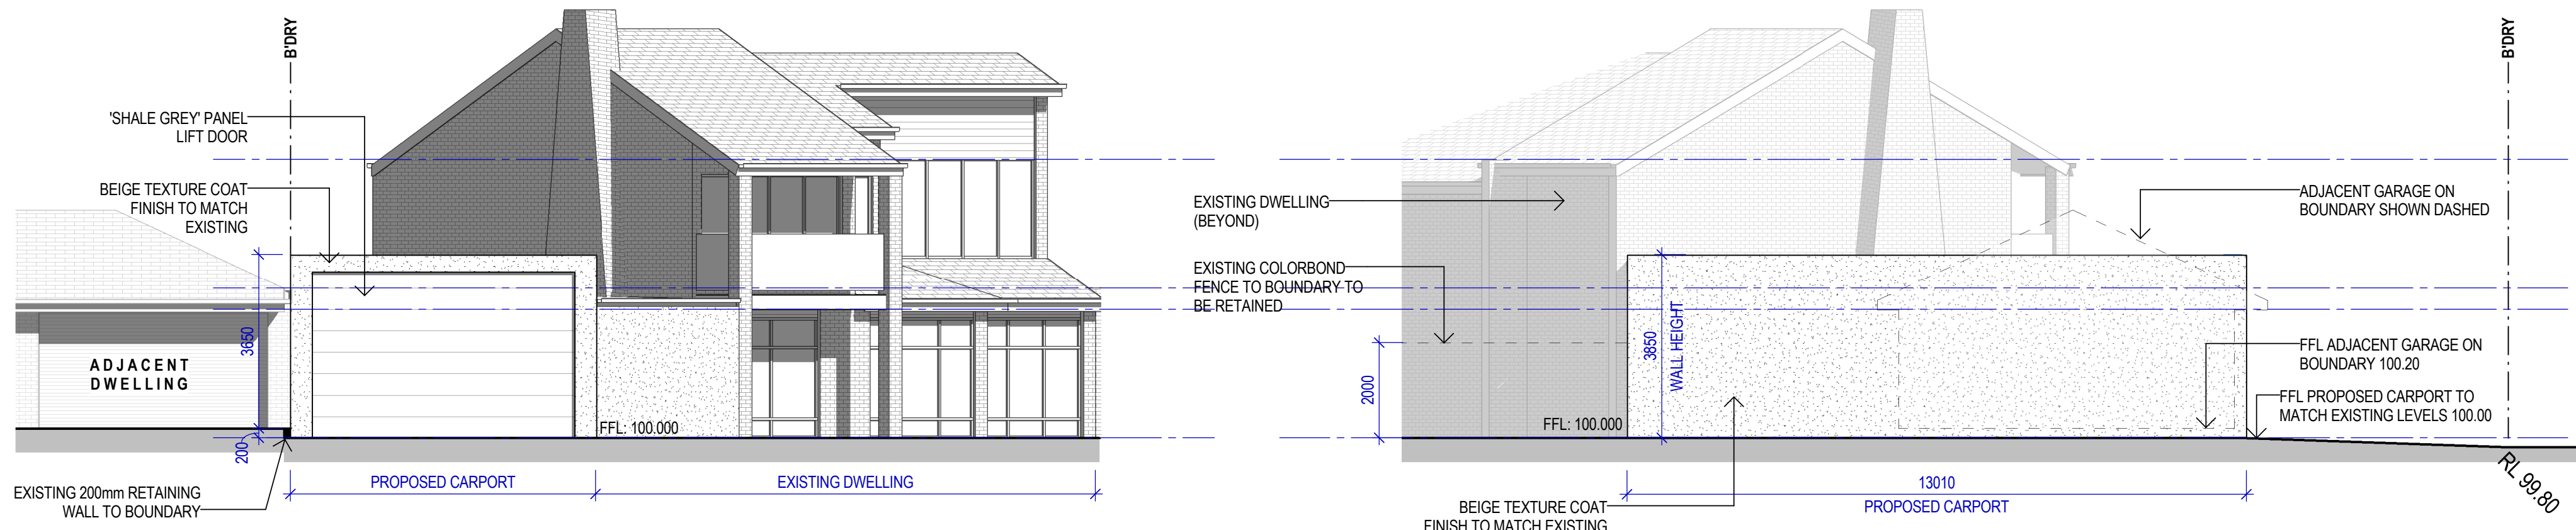


3 Elevation 1 - SEA SPRAY AVE
SCALE 1:100

4 Elevation 2
SCALE 1:100

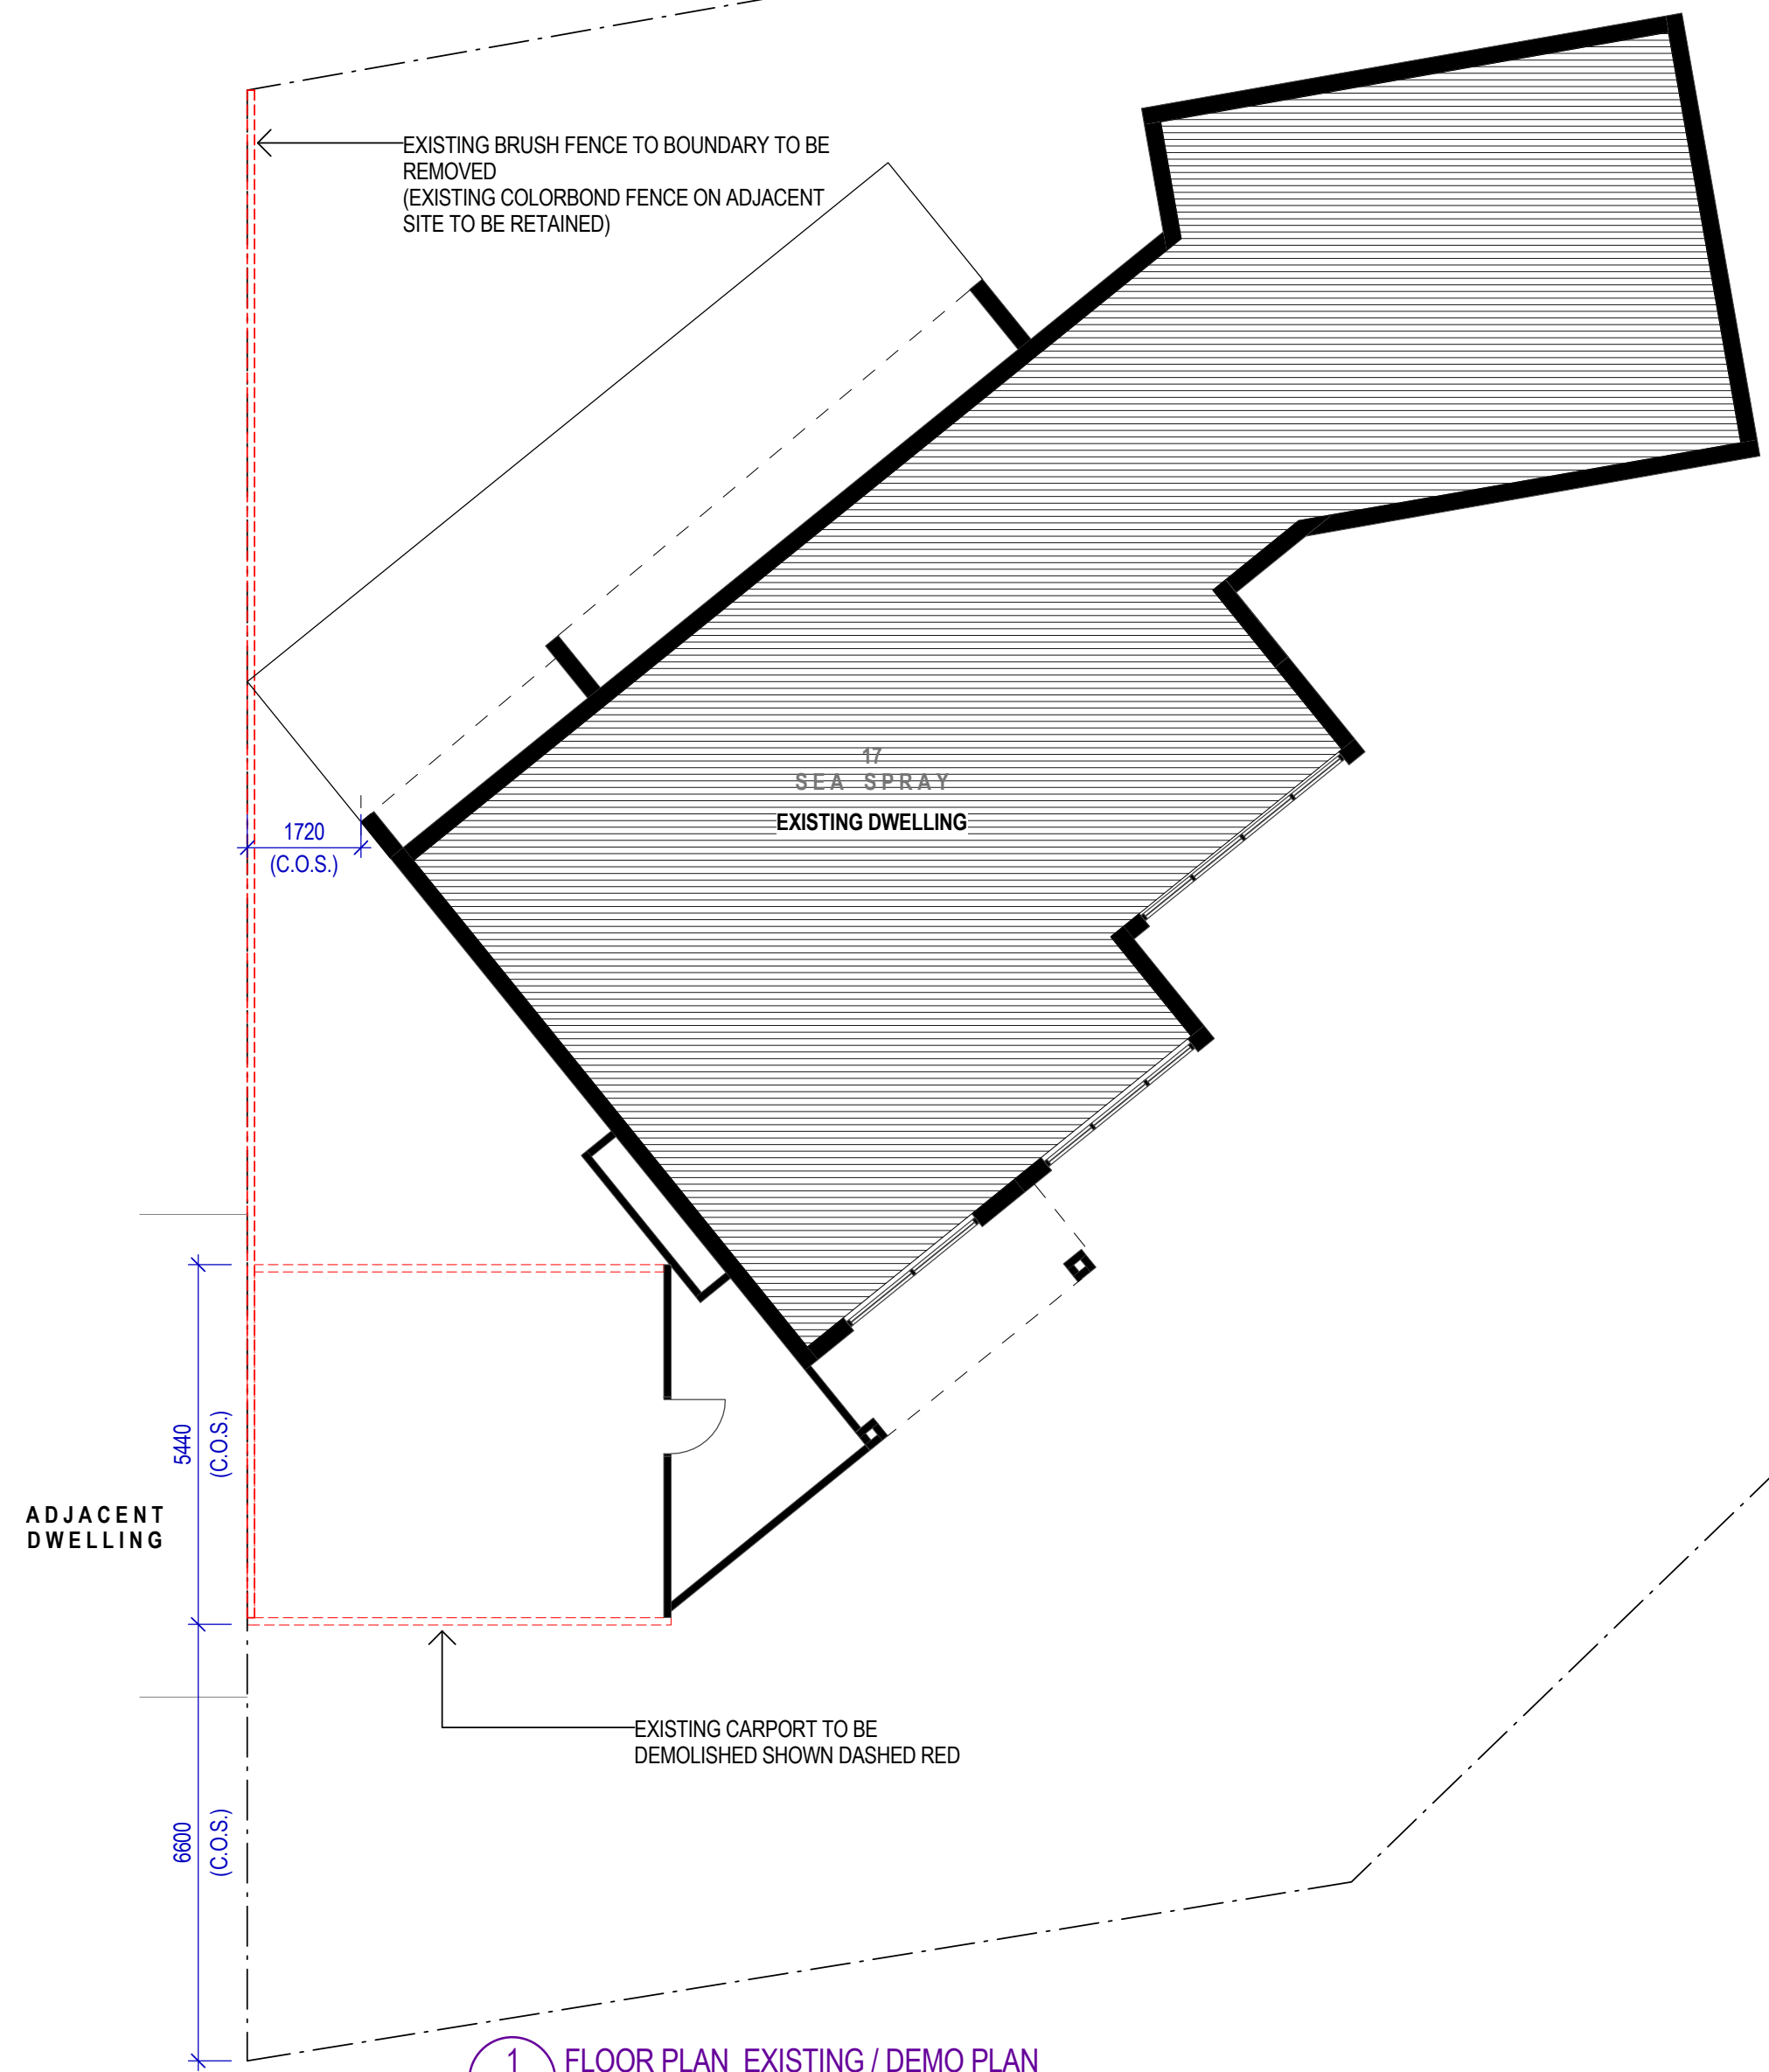


1 FLOOR PLAN EXISTING / DEMO PLAN
SCALE 1:100

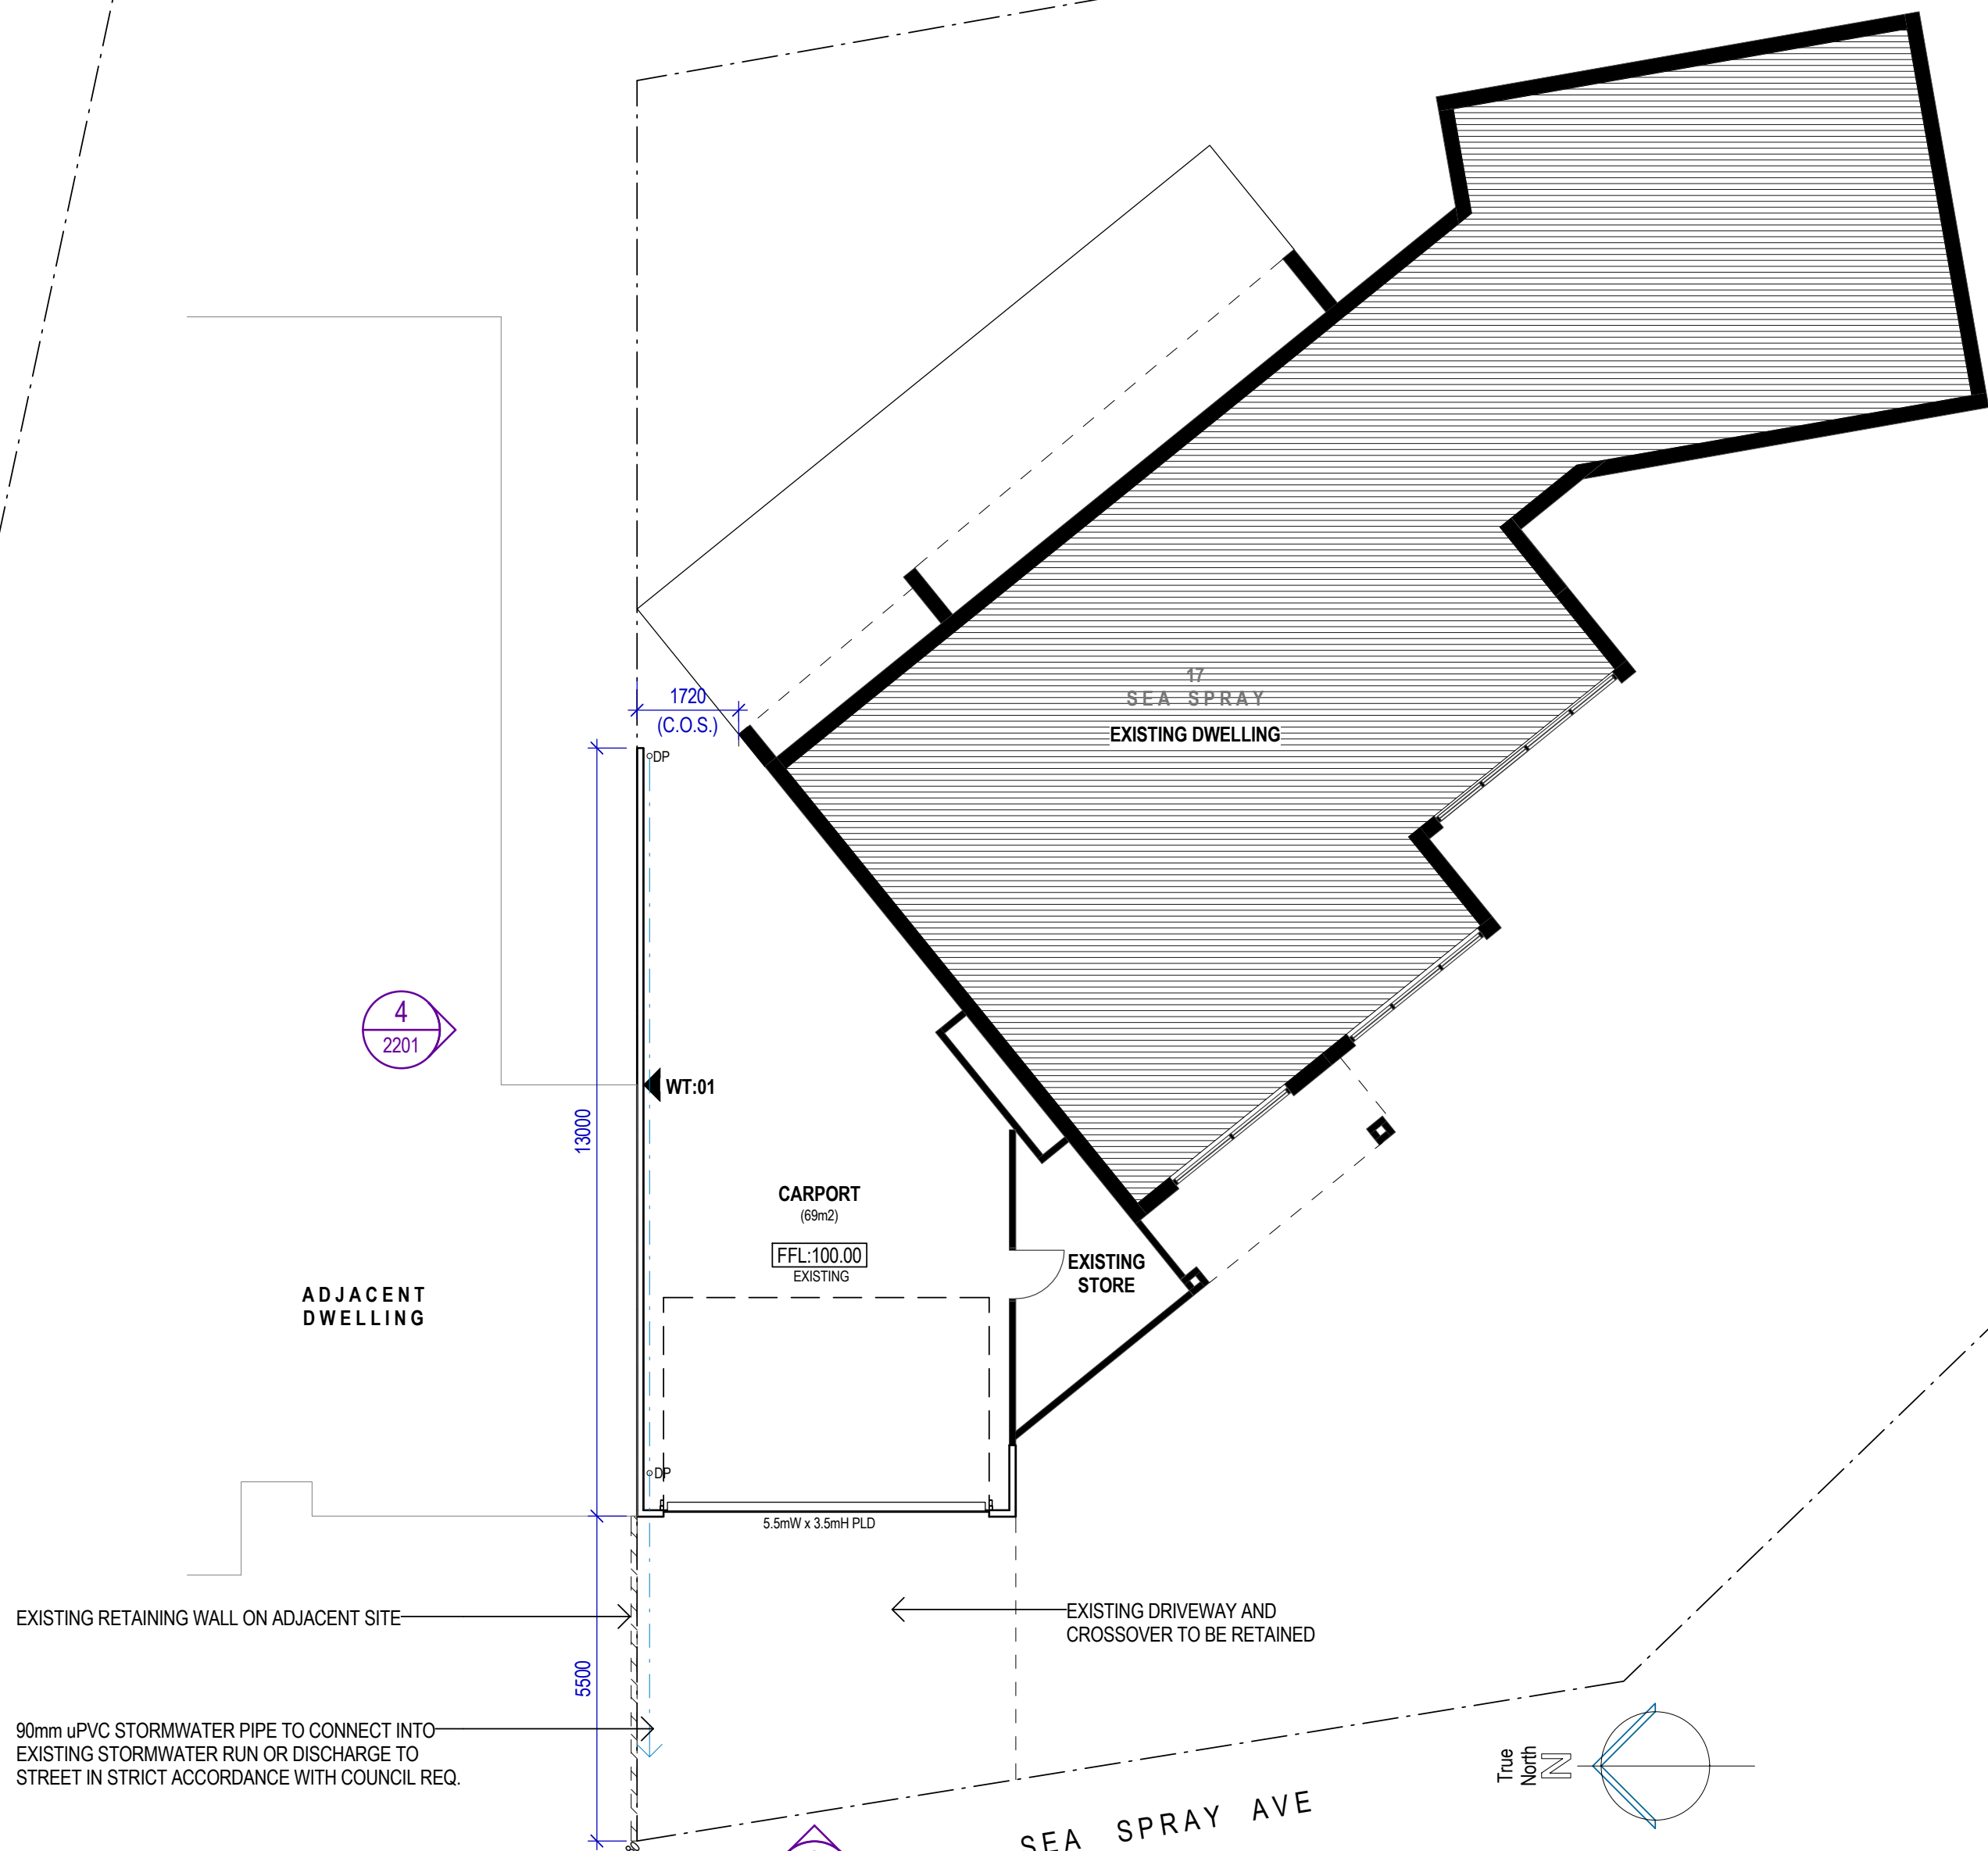

2 FLOOR PLAN PROPOSED
SCALE 1:100



7 EXISTING CONDITIONS

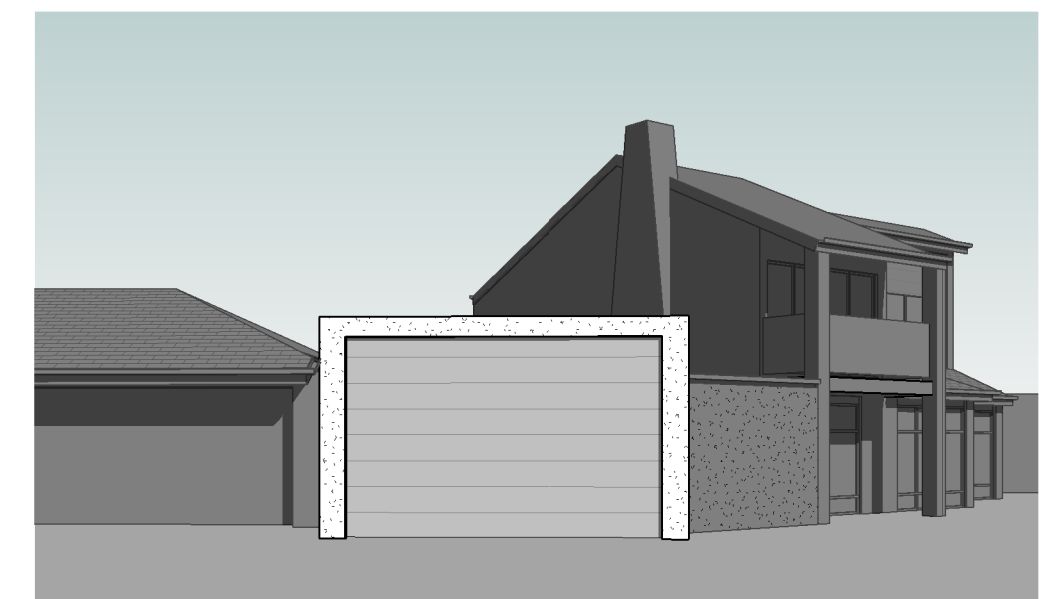

6 3D View - PROPOSED

<div>recent revision history</div> <table><tr><th>#</th><th>status</th><th>description</th><th>date</th></tr><tr><td> </td><td> </td><td> </td><td> </td></tr></table>		#	status	description	date					<div>notes + legend</div> <p>Contractor must verify all dimensions on site before commencing work or preparing shop drawings. Do not scale drawings.</p>		<div>client</div> <p>MR JIM THEODORE</p>		<div>project</div> <p>PROPOSED CARPORT AT 17 SEA SPRAY AVE, NORTH HAVEN</p>		<div>sheet title</div> <p>PLANNING APPLICATION</p>	
#	status	description	date														
				<div>project number</div> <p>Project Number</p>		<div>scale check</div> <p>25mm</p>		<div>sheet number</div> <p>A 2201</p>									
				<div>drawn</div> <p>Checker</p>		<div>checked</div> <p>Approver</p>		<div>revision</div> <p>1 : 100</p>									
								<div>status</div> <p>NOT FOR CONSTRUCTION</p>									