

REV	DATE	DESCRIPTION	CALC	FILED
0	22.04.2020	INITIAL RELEASE	JTH	JTH
ADDITIONS, AMENDMENTS AND APPROVALS				

**LEGEND**

<ul style="list-style-type: none"> <li>47.015 TOP MARK</li> <li>47.016 WATER TABLE</li> <li>47.017 FLOOR LEVEL</li> <li>47.018 INVERT LEVEL</li> <li>47.019 TAP</li> <li>47.020 WATER METER</li> <li>47.021 SPRINKLER / IRROG VALVE</li> <li>47.022 PROPANET</li> <li>47.023 DOMESTIC OUTLET</li> <li>47.024 DOWNPIPE</li> <li>47.025 DOMESTIC BLIND</li> <li>47.026 HYDRO-PNEUMATIC TANK</li> <li>47.027 REP / GRATING</li> <li>47.028 GUTTER LEVEL</li> <li>47.029 UNDERSIDE EAVE LEVEL</li> <li>47.030 OVERSIDE EAVE LEVEL</li> <li>47.031 TRAFFIC LIGHT</li> <li>47.032 SIGNPOST</li> <li>47.033 LITTER BIN</li> <li>47.034 MAIL BOX / SIGNAL BOX</li> <li>47.035 TELEPHONE MACHINE</li> <li>47.
--	--	--	--	--

**COORDINATE SYSTEM**

VERTICAL: AHD  
 HORIZONTAL: GROUND PLANE ORIENTED  
 TO IGA 2020 ZONE 54  
 SCALE: HORIZONTAL (CSF = 1.00004942)  
 SCALE: VERTICAL (CSF = 1.00004942)

**ADOPTED STATION & AUTHORITY**

PSM 6628/2372 RL: 498.939 SDB  
 E: 293981.268 SDB  
 N: 6125168.965 SDB  
 SDB Director SA Government survey data base values / (Dated: 08/03/2020)

**SCALE**

1:200

ORIGINAL SHEET SIZE A3

CONTOUR INTERVAL: 0.5m min, 2.0m MAJ

SURVEY: JTH APRIL 2020

DRAWN: JTH 22.04.2020

CHECKED: MRE 22.04.2020

Alexander & Symonds Pty Ltd  
 11 King William Street Kent Town,  
 South Australia 5067  
 PO Box 1000 Kent Town, SA 5071  
 ABN 93007 753 988



(08) 8130 1666  
 (08) 8130 0999  
 www.alexander.com.au  
 a.s@alexander.com.au

**DETAIL AND LEVEL SURVEY**  
**STIRLING GOLF CLUB**  
**STIRLING**

DRAWING No: A036720 DETAIL

SHEET 1 OF 1

REVISION: 0

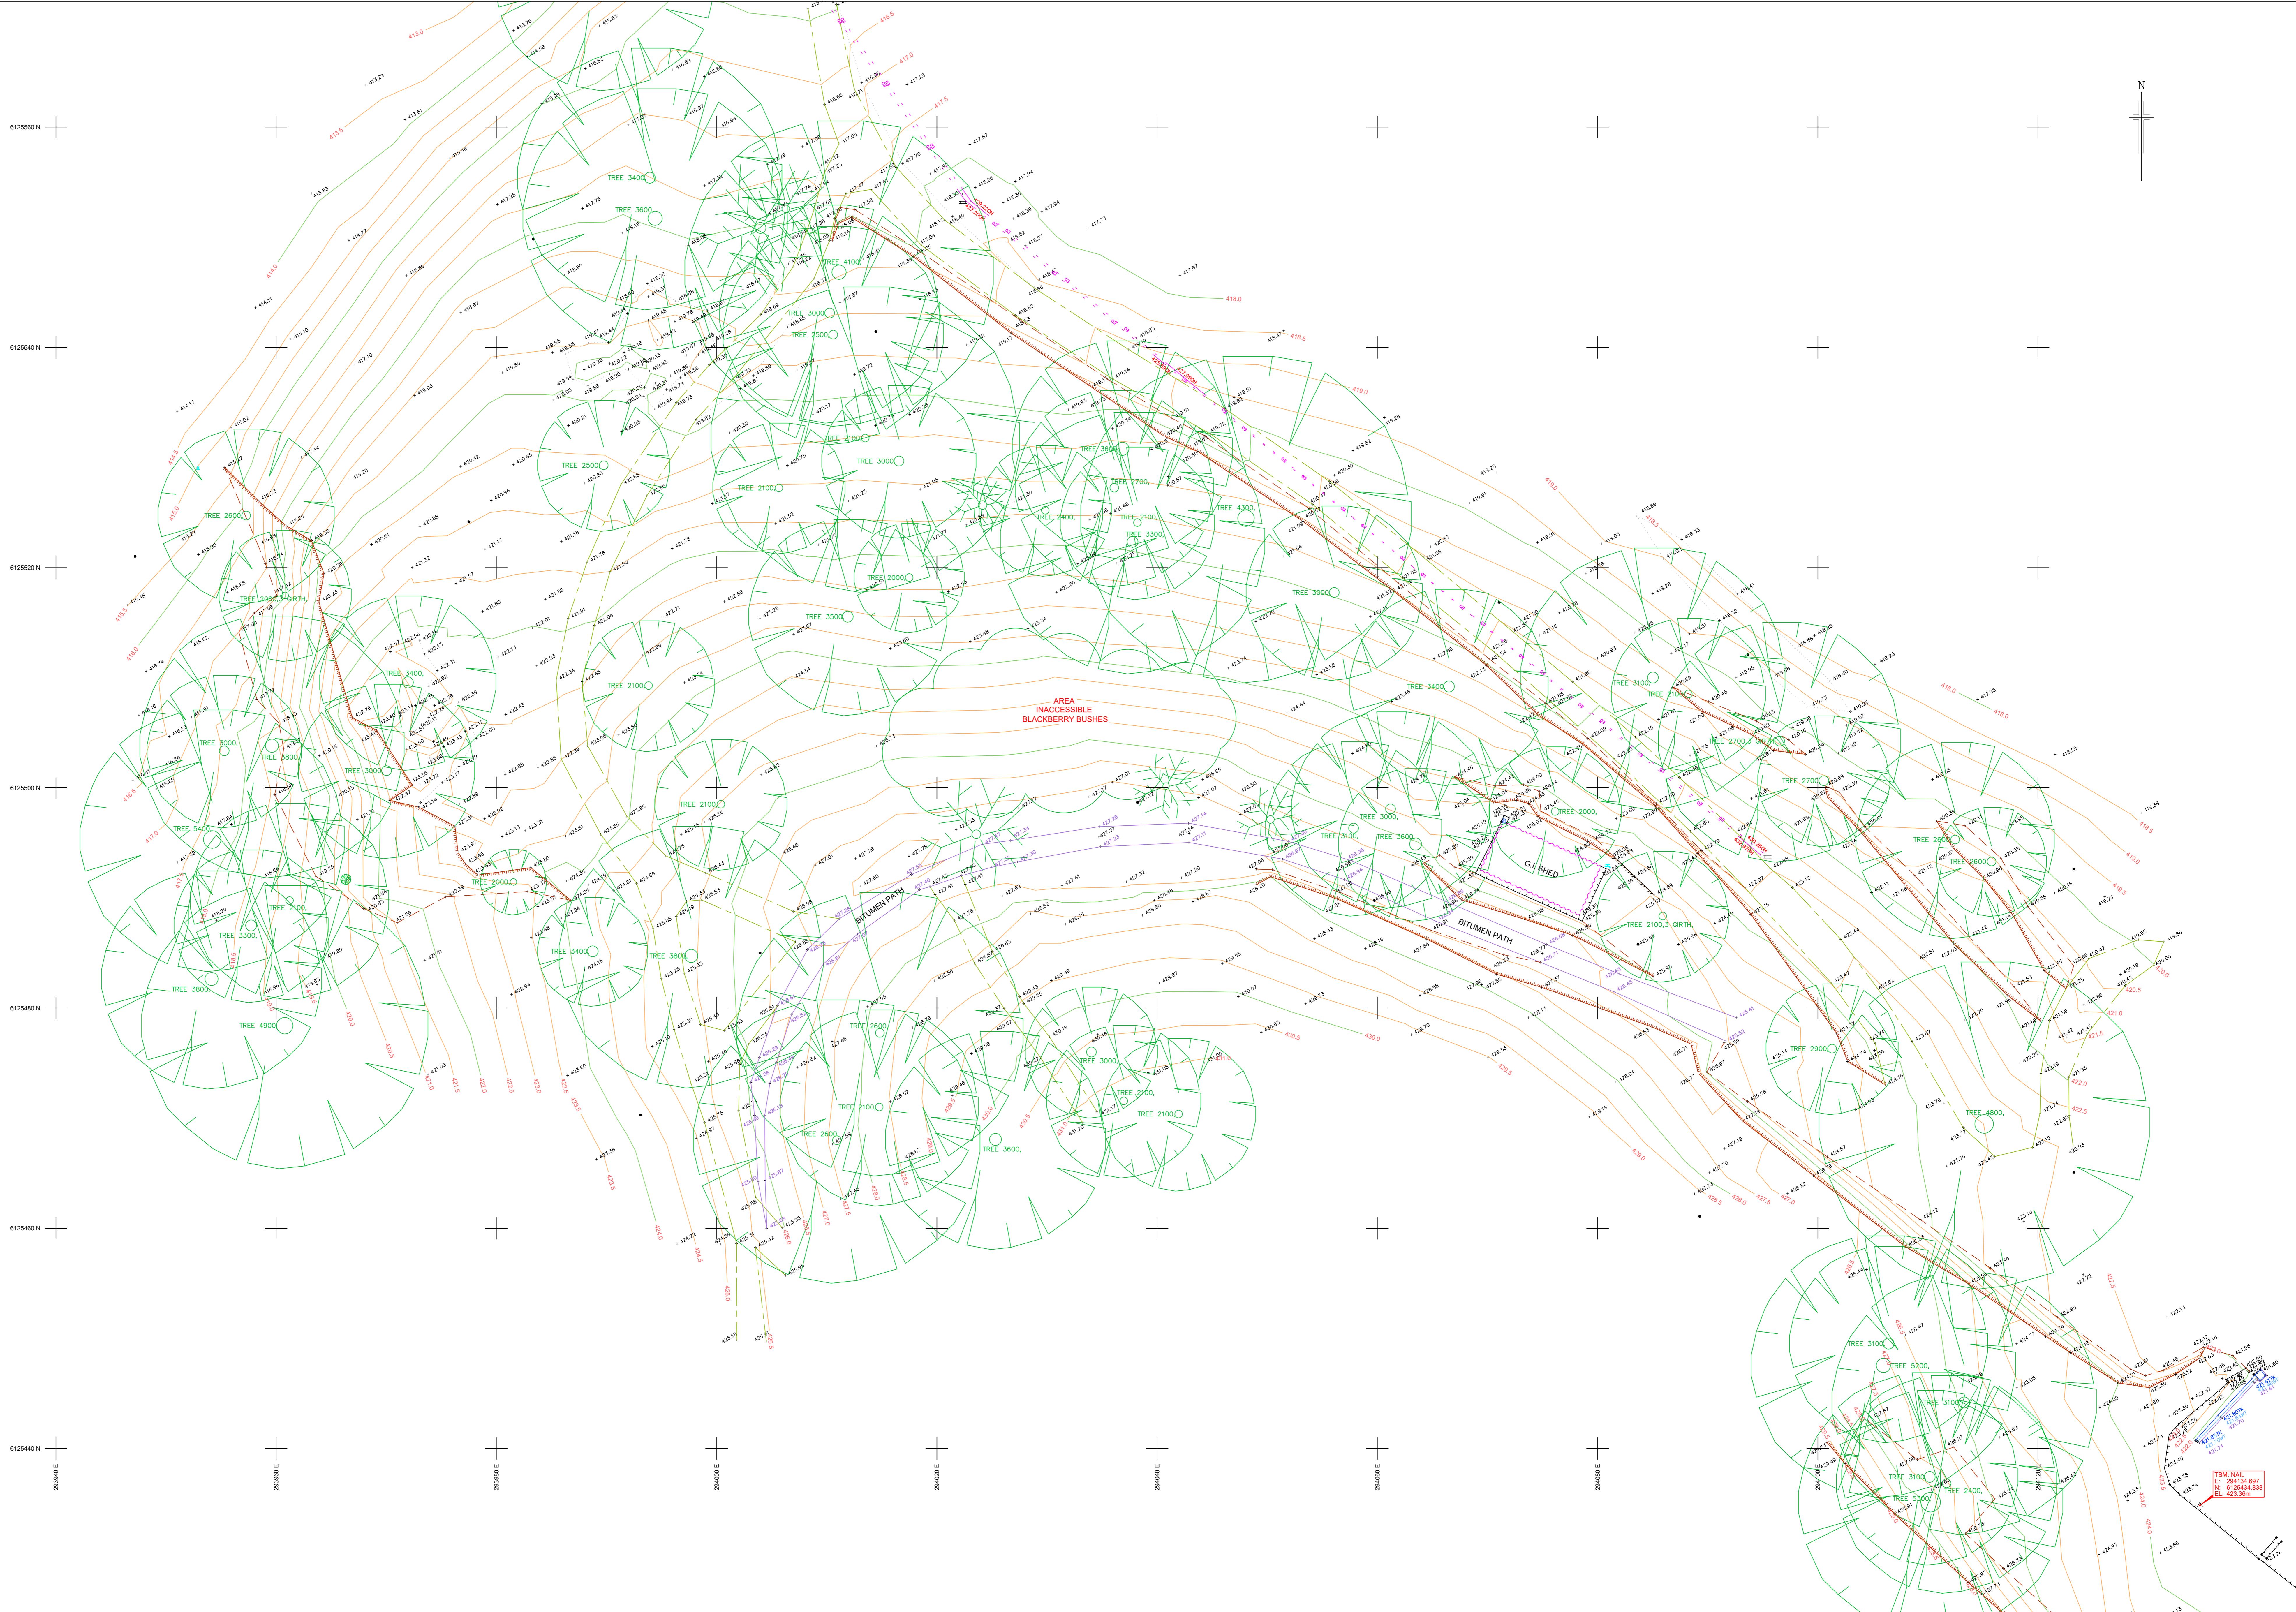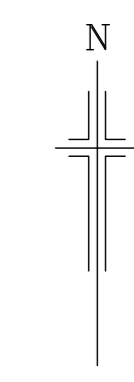

Aerial photography supplied by NearMap, date \_\_\_\_\_

REV	DATE	DESCRIPTION	CALC	FIELD
		ADDITIONS, AMENDMENTS AND APPROVALS		

LEGEND	
<ul style="list-style-type: none"> <li>47.015 TOP KERN</li> <li>47.017 WATER TABLE</li> <li>46.005 FLOOR LEVEL</li> <li>46.100 INSET LEVEL</li> <li>46.101 TAP</li> <li>46.102 WATER METER</li> <li>46.103 SPRINKLER / IRIG VALVE</li> <li>46.104 HYDRANT</li> <li>46.105 DOMESTIC OUTLET</li> <li>46.106 DOWNPIPE</li> <li>46.107 DOMESTIC SEWER</li> <li>46.108 WINDMILLER VEHICLE</li> <li>46.109 REP / GRATING</li> </ul>	<ul style="list-style-type: none"> <li>PSM / CSM / PEG / TRM</li> <li>TRAFFIC LIGHT</li> <li>SMOKE PILLAR / PIT</li> <li>LETTER BIN</li> <li>MAIL BOX / SIGNAL BOX</li> <li>POST / FREELAND</li> <li>WATER BY / FIT</li> <li>ELECT. / GAS METER</li> <li>GAS SERVICE</li> <li>POWER LIGHT POLE</li> <li>CABLE MARKER</li> <li>TYRE / WOODEN POLE</li> <li>POST / FREELAND</li> <li>WINDMILLER POINT / SERVICE</li> <li>UNKNOWN POINT / SERVICE</li> </ul>

COORDINATE SYSTEM	
VERTICAL:	AHD
HORIZONTAL:	GROUND PLANE ORIENTED
	TO MGA 2020 ZONE 54
SCALE:	GROUND (CSF = 1.00004942)

ADOPTED STATION & AUTHORITY	
PSM 6628/2370	RL 462.33 SDB
PSM 6628/2370	E 293981.268 SDB
	N 6125168.965 SDB
SDB denotes SA Government survey data base published	

ALEXANDER & SYMONDS PTY. LTD.	
13 King William Street Kent Town, South Australia 5067	PO Box 1000 Kent Town, SA 5071
ABN 93007 753 988	
T (08) 8130 1666	F (08) 8130 0999
W www.alexander.com.au	E alex@alexander.com.au
+ Property + Land Development +	
+ Construction + Mining +	
+ Spatial Information Management +	

**Alexander Symonds**  
Surveying  
Consultants

**DETAIL & LEVEL SURVEY**  
**STIRLING GOLF CLUB**  
**STIRLING**

DRAWING No. 21A1821-Detail(0)\_MGA20P

SHEET 1 OF 1

REVISION 0